




ZEMİN KAT MERDİVEN PLANI  
ÖLÇEK: 1/20

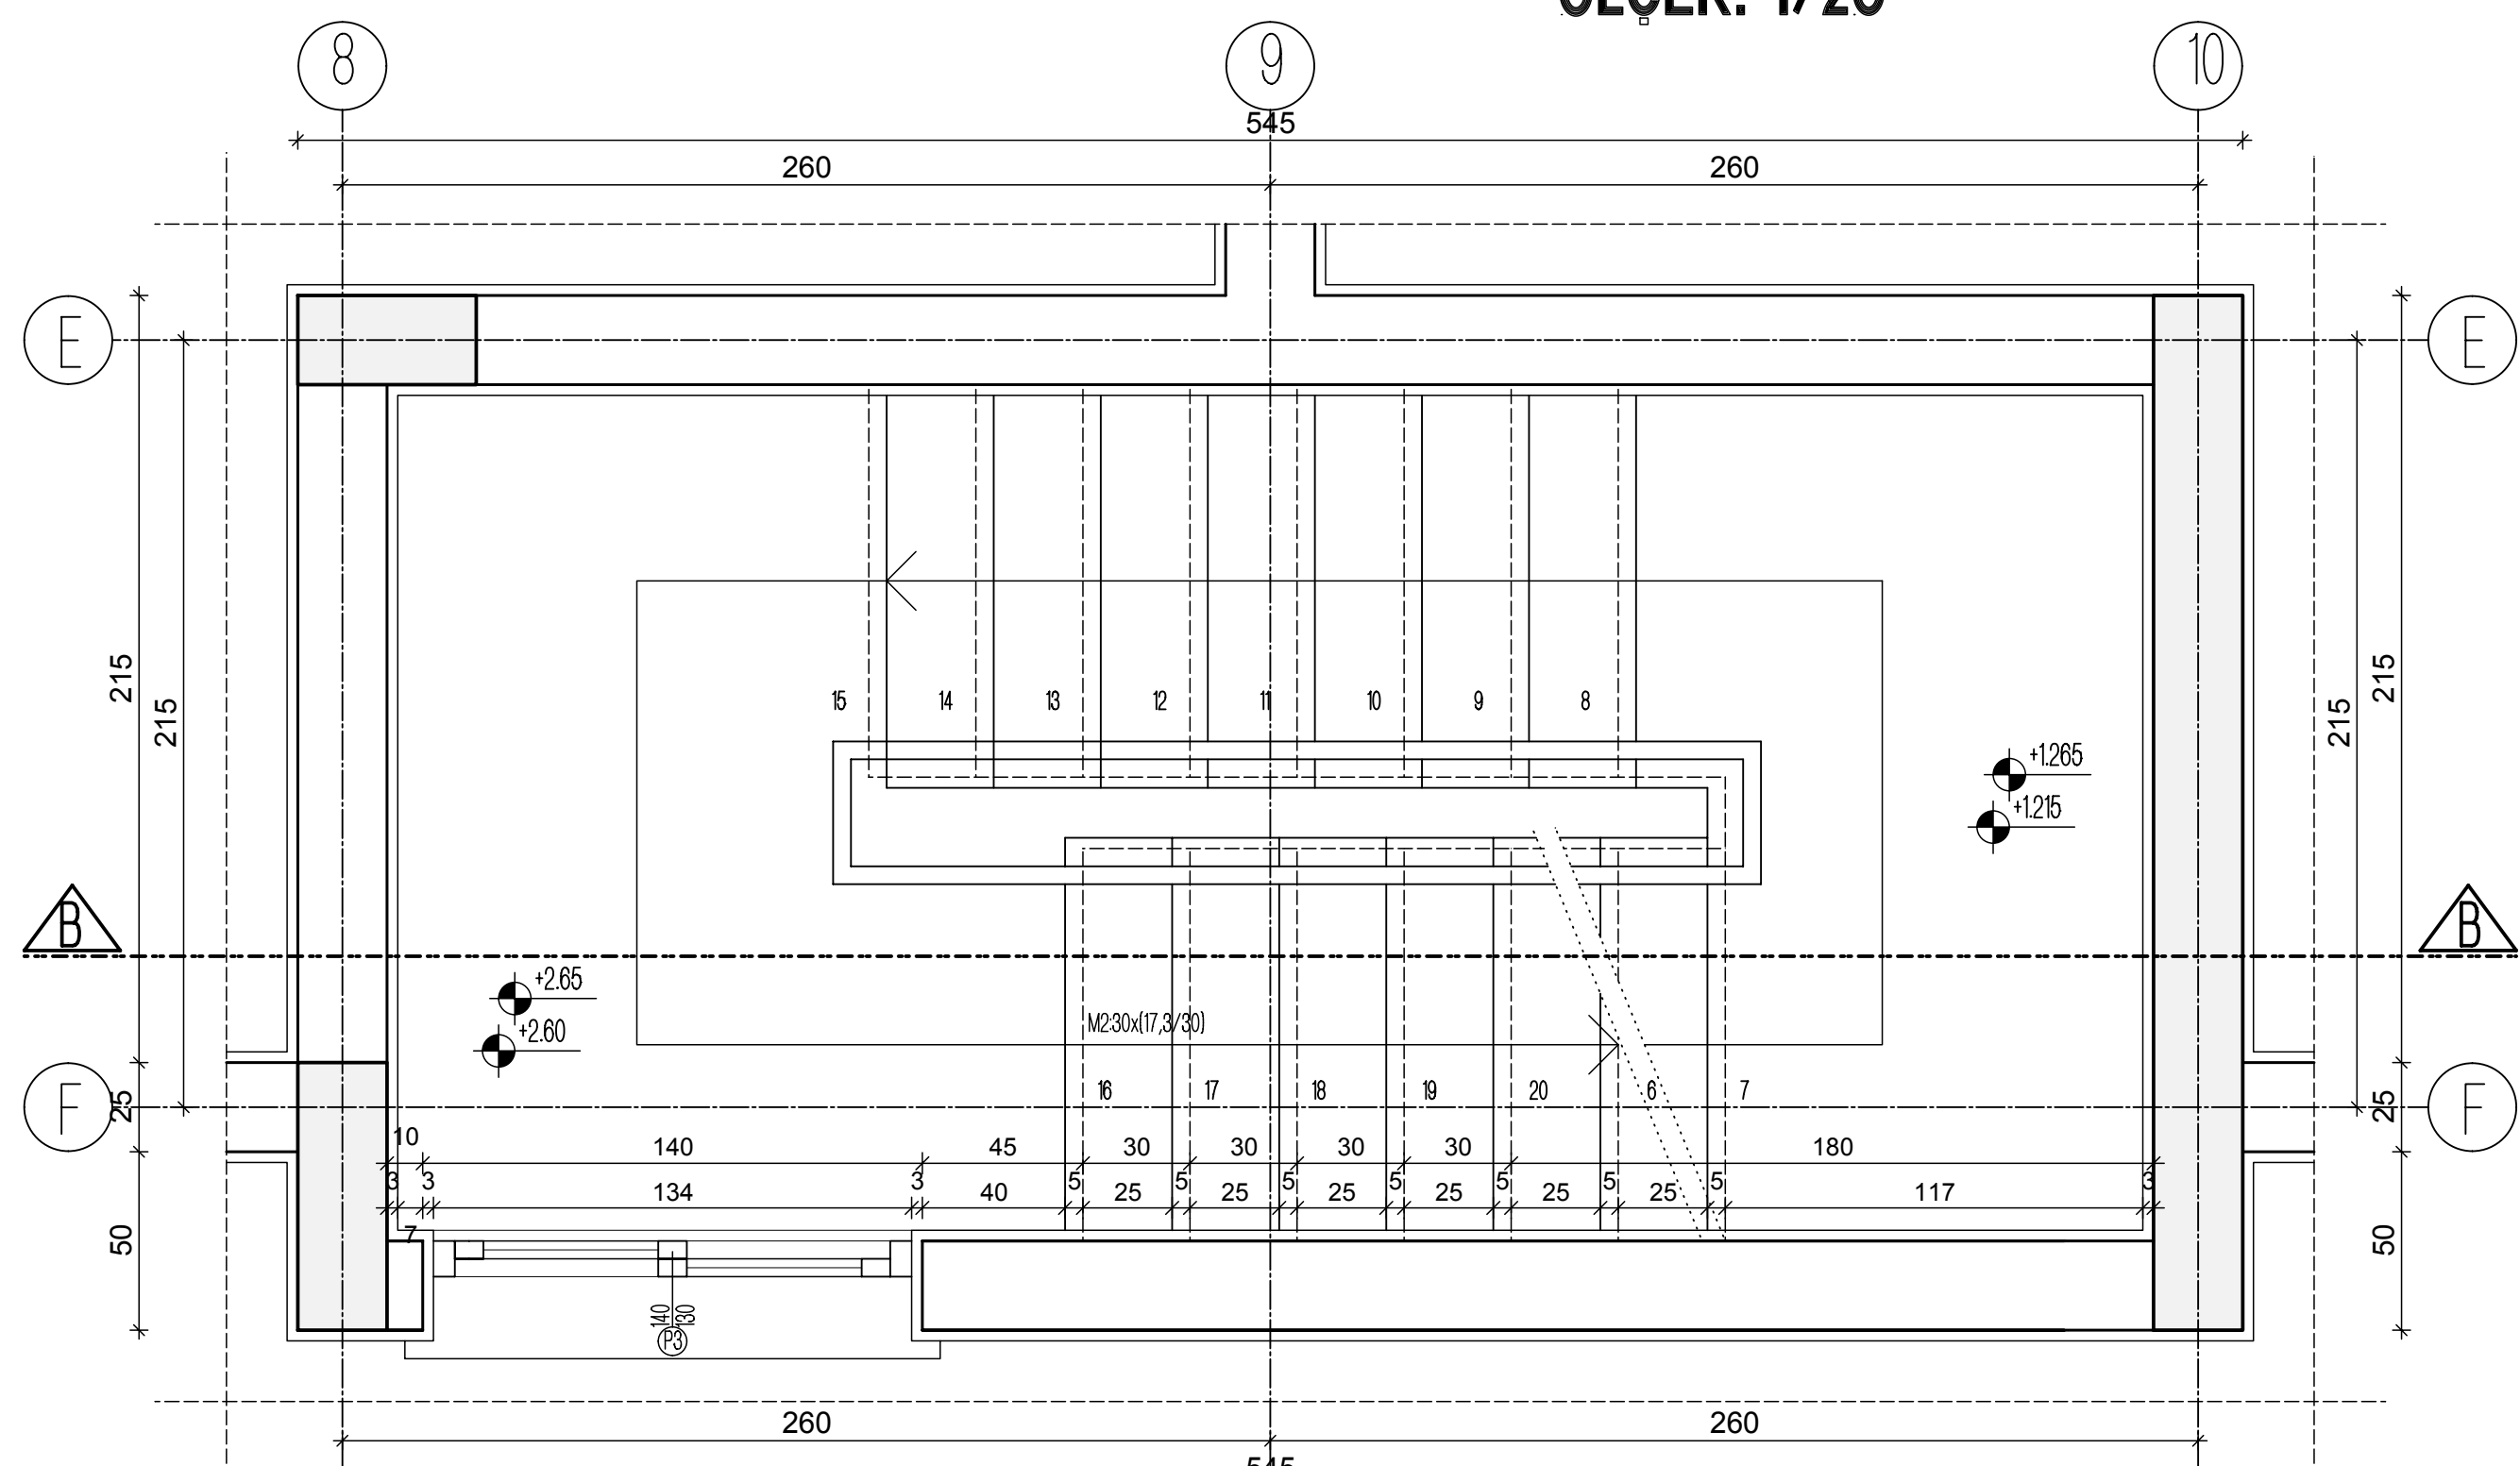


SENDE KAT MERDİVEN PLANI  
ÖLÇEK: 1/20

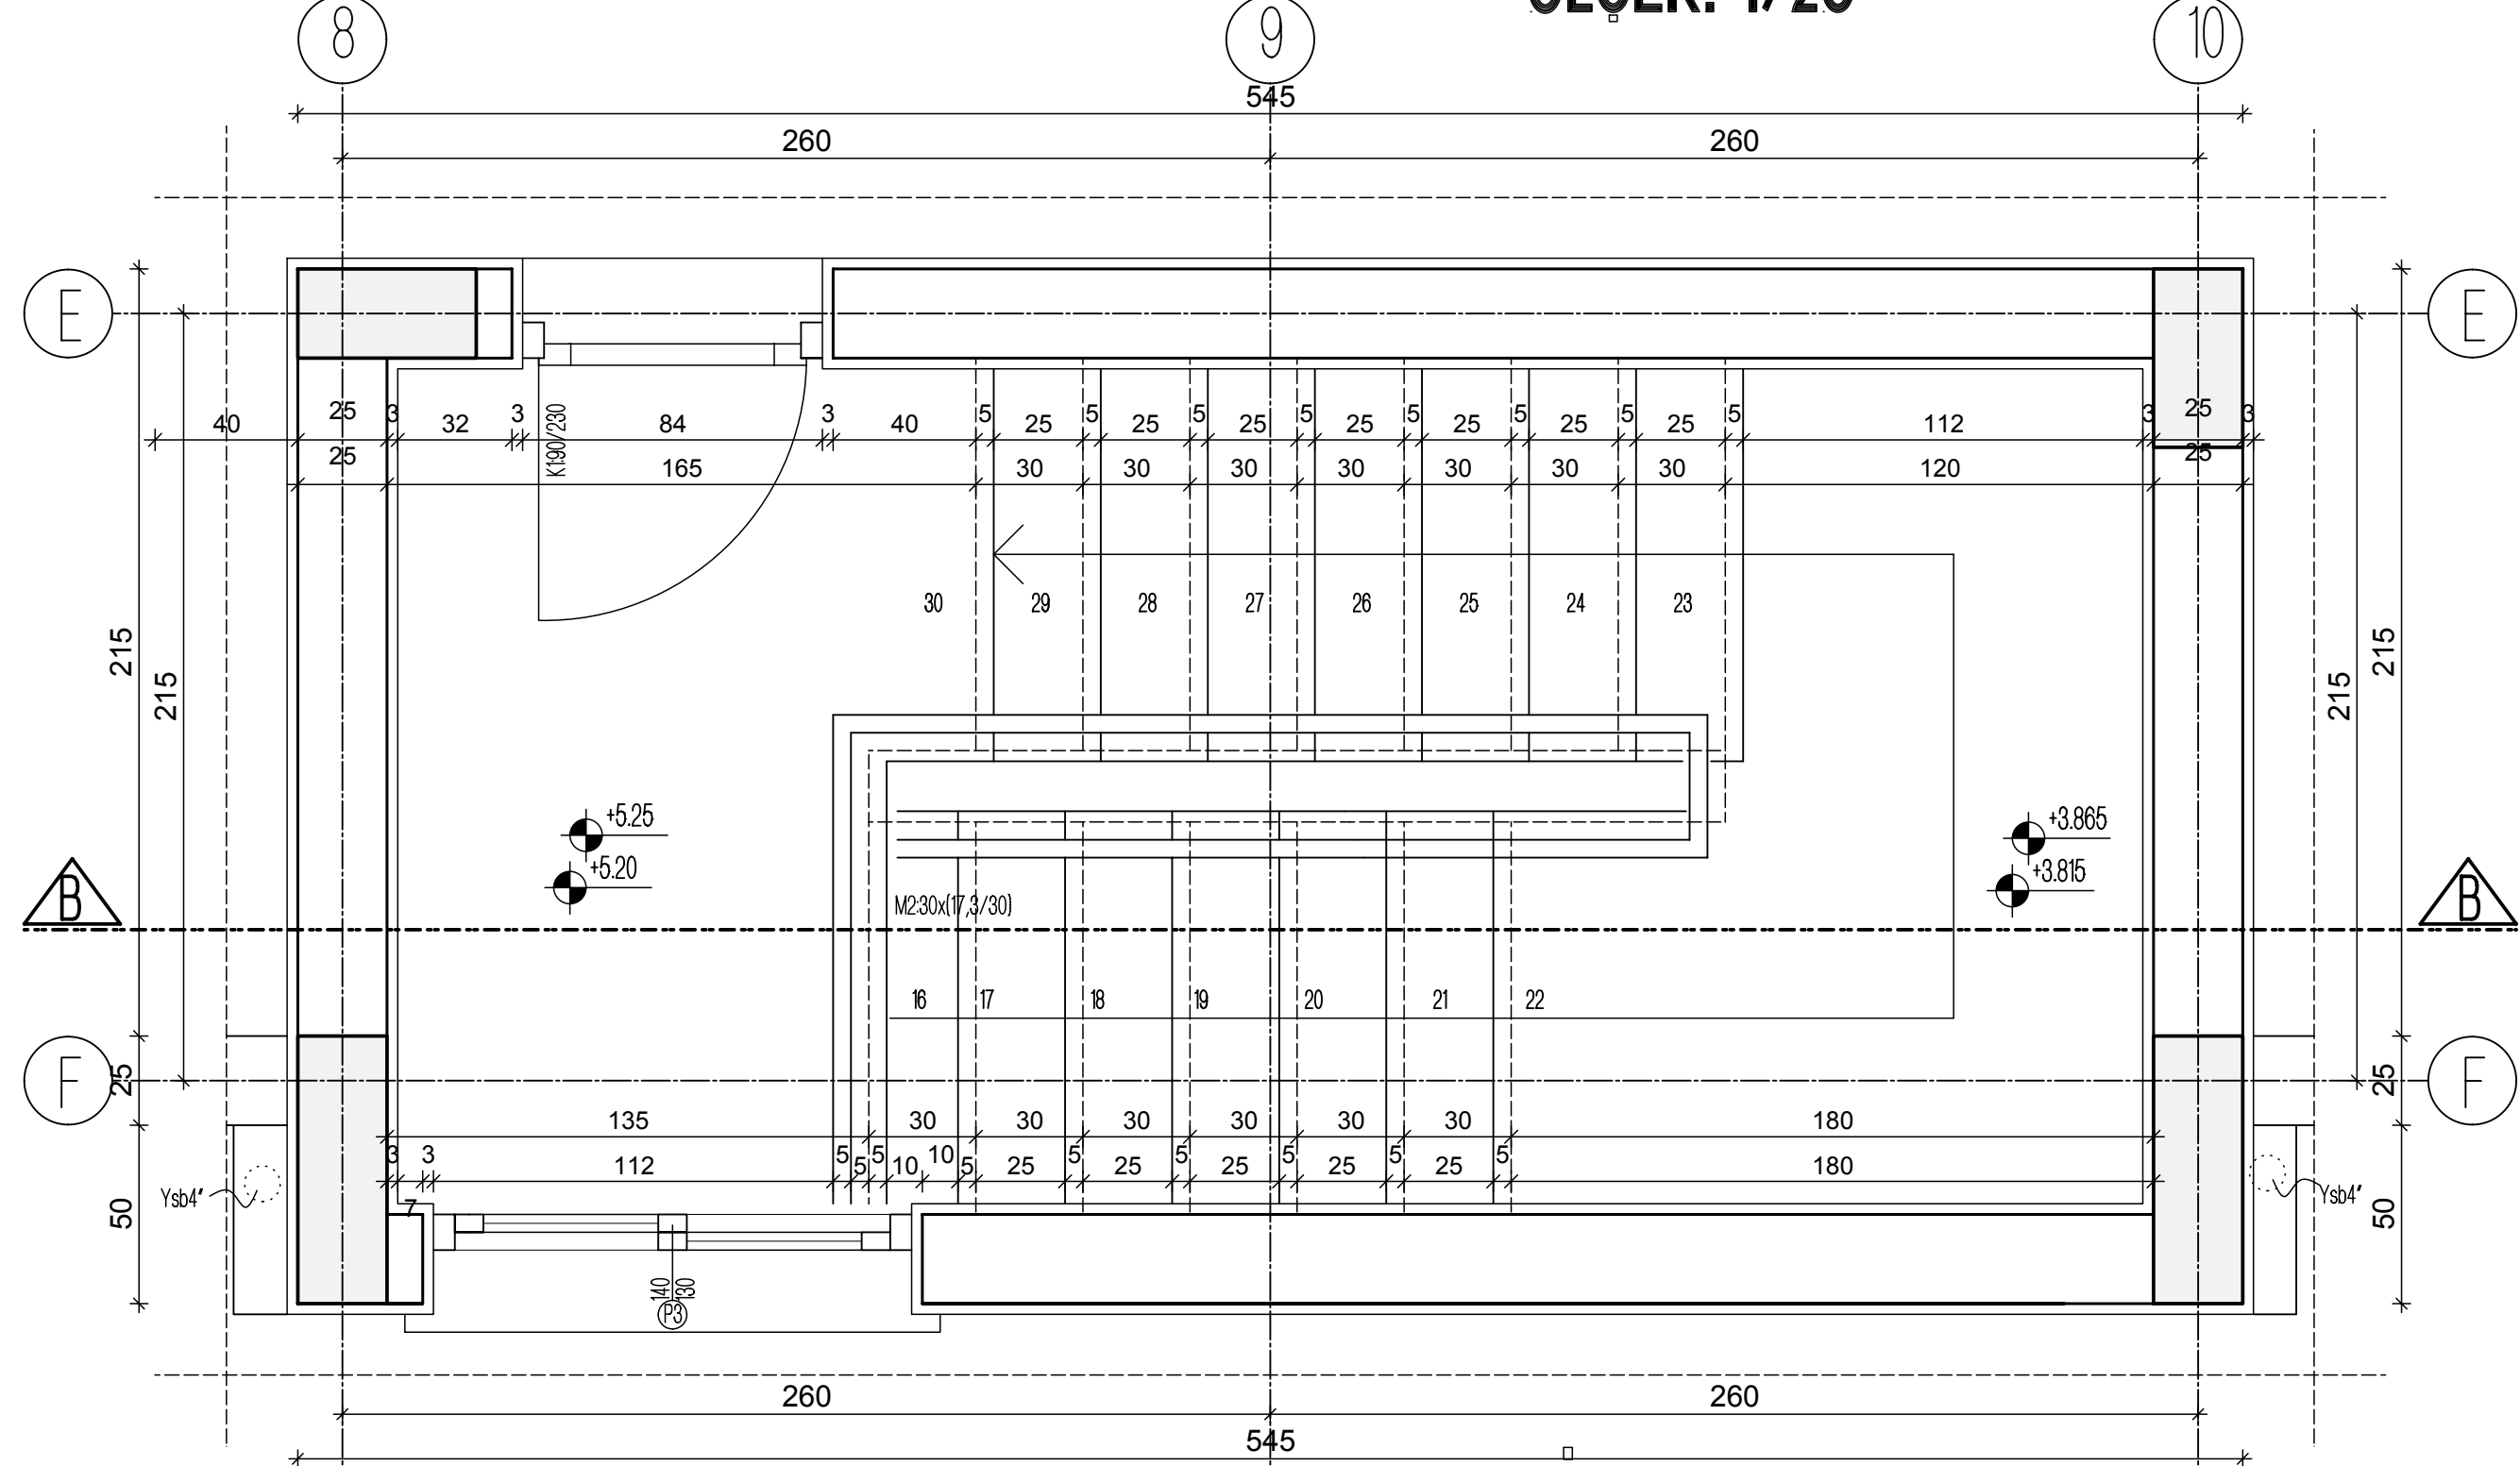


MERDİVEN KULE PLANI  
ÖLÇEK: 1/20

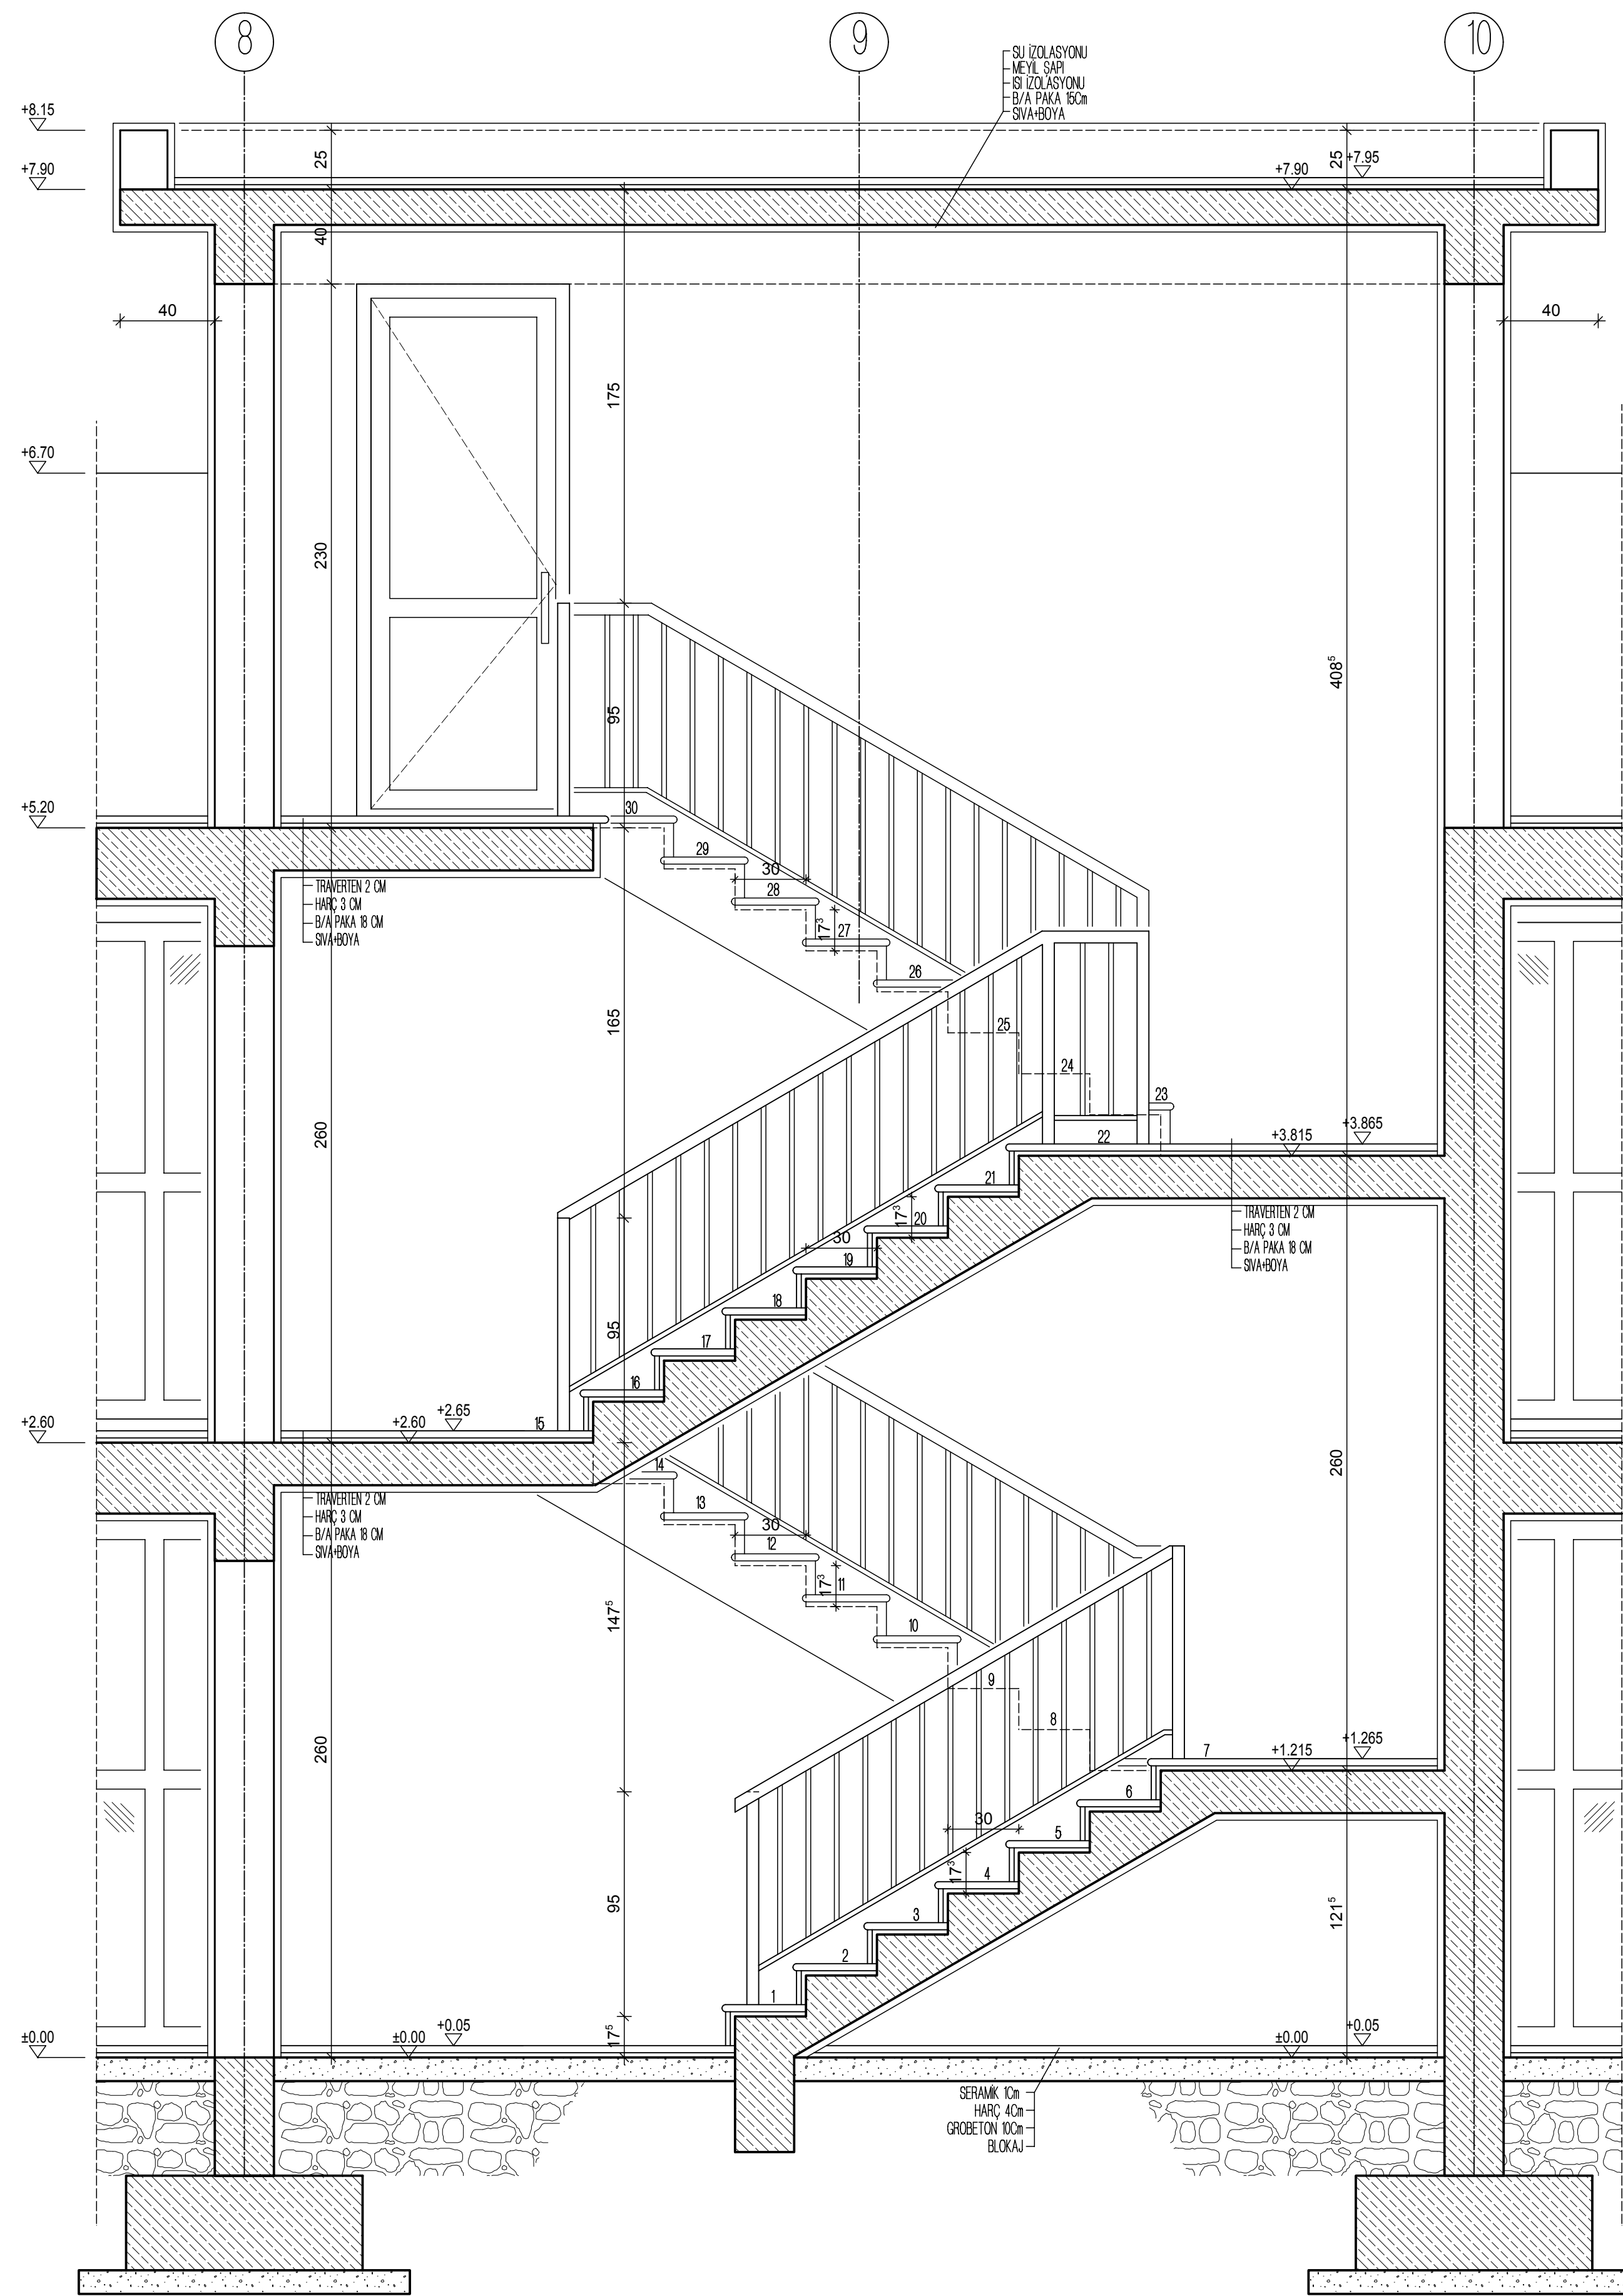


B-B KESİTİ  
ÖLÇEK: 1/20

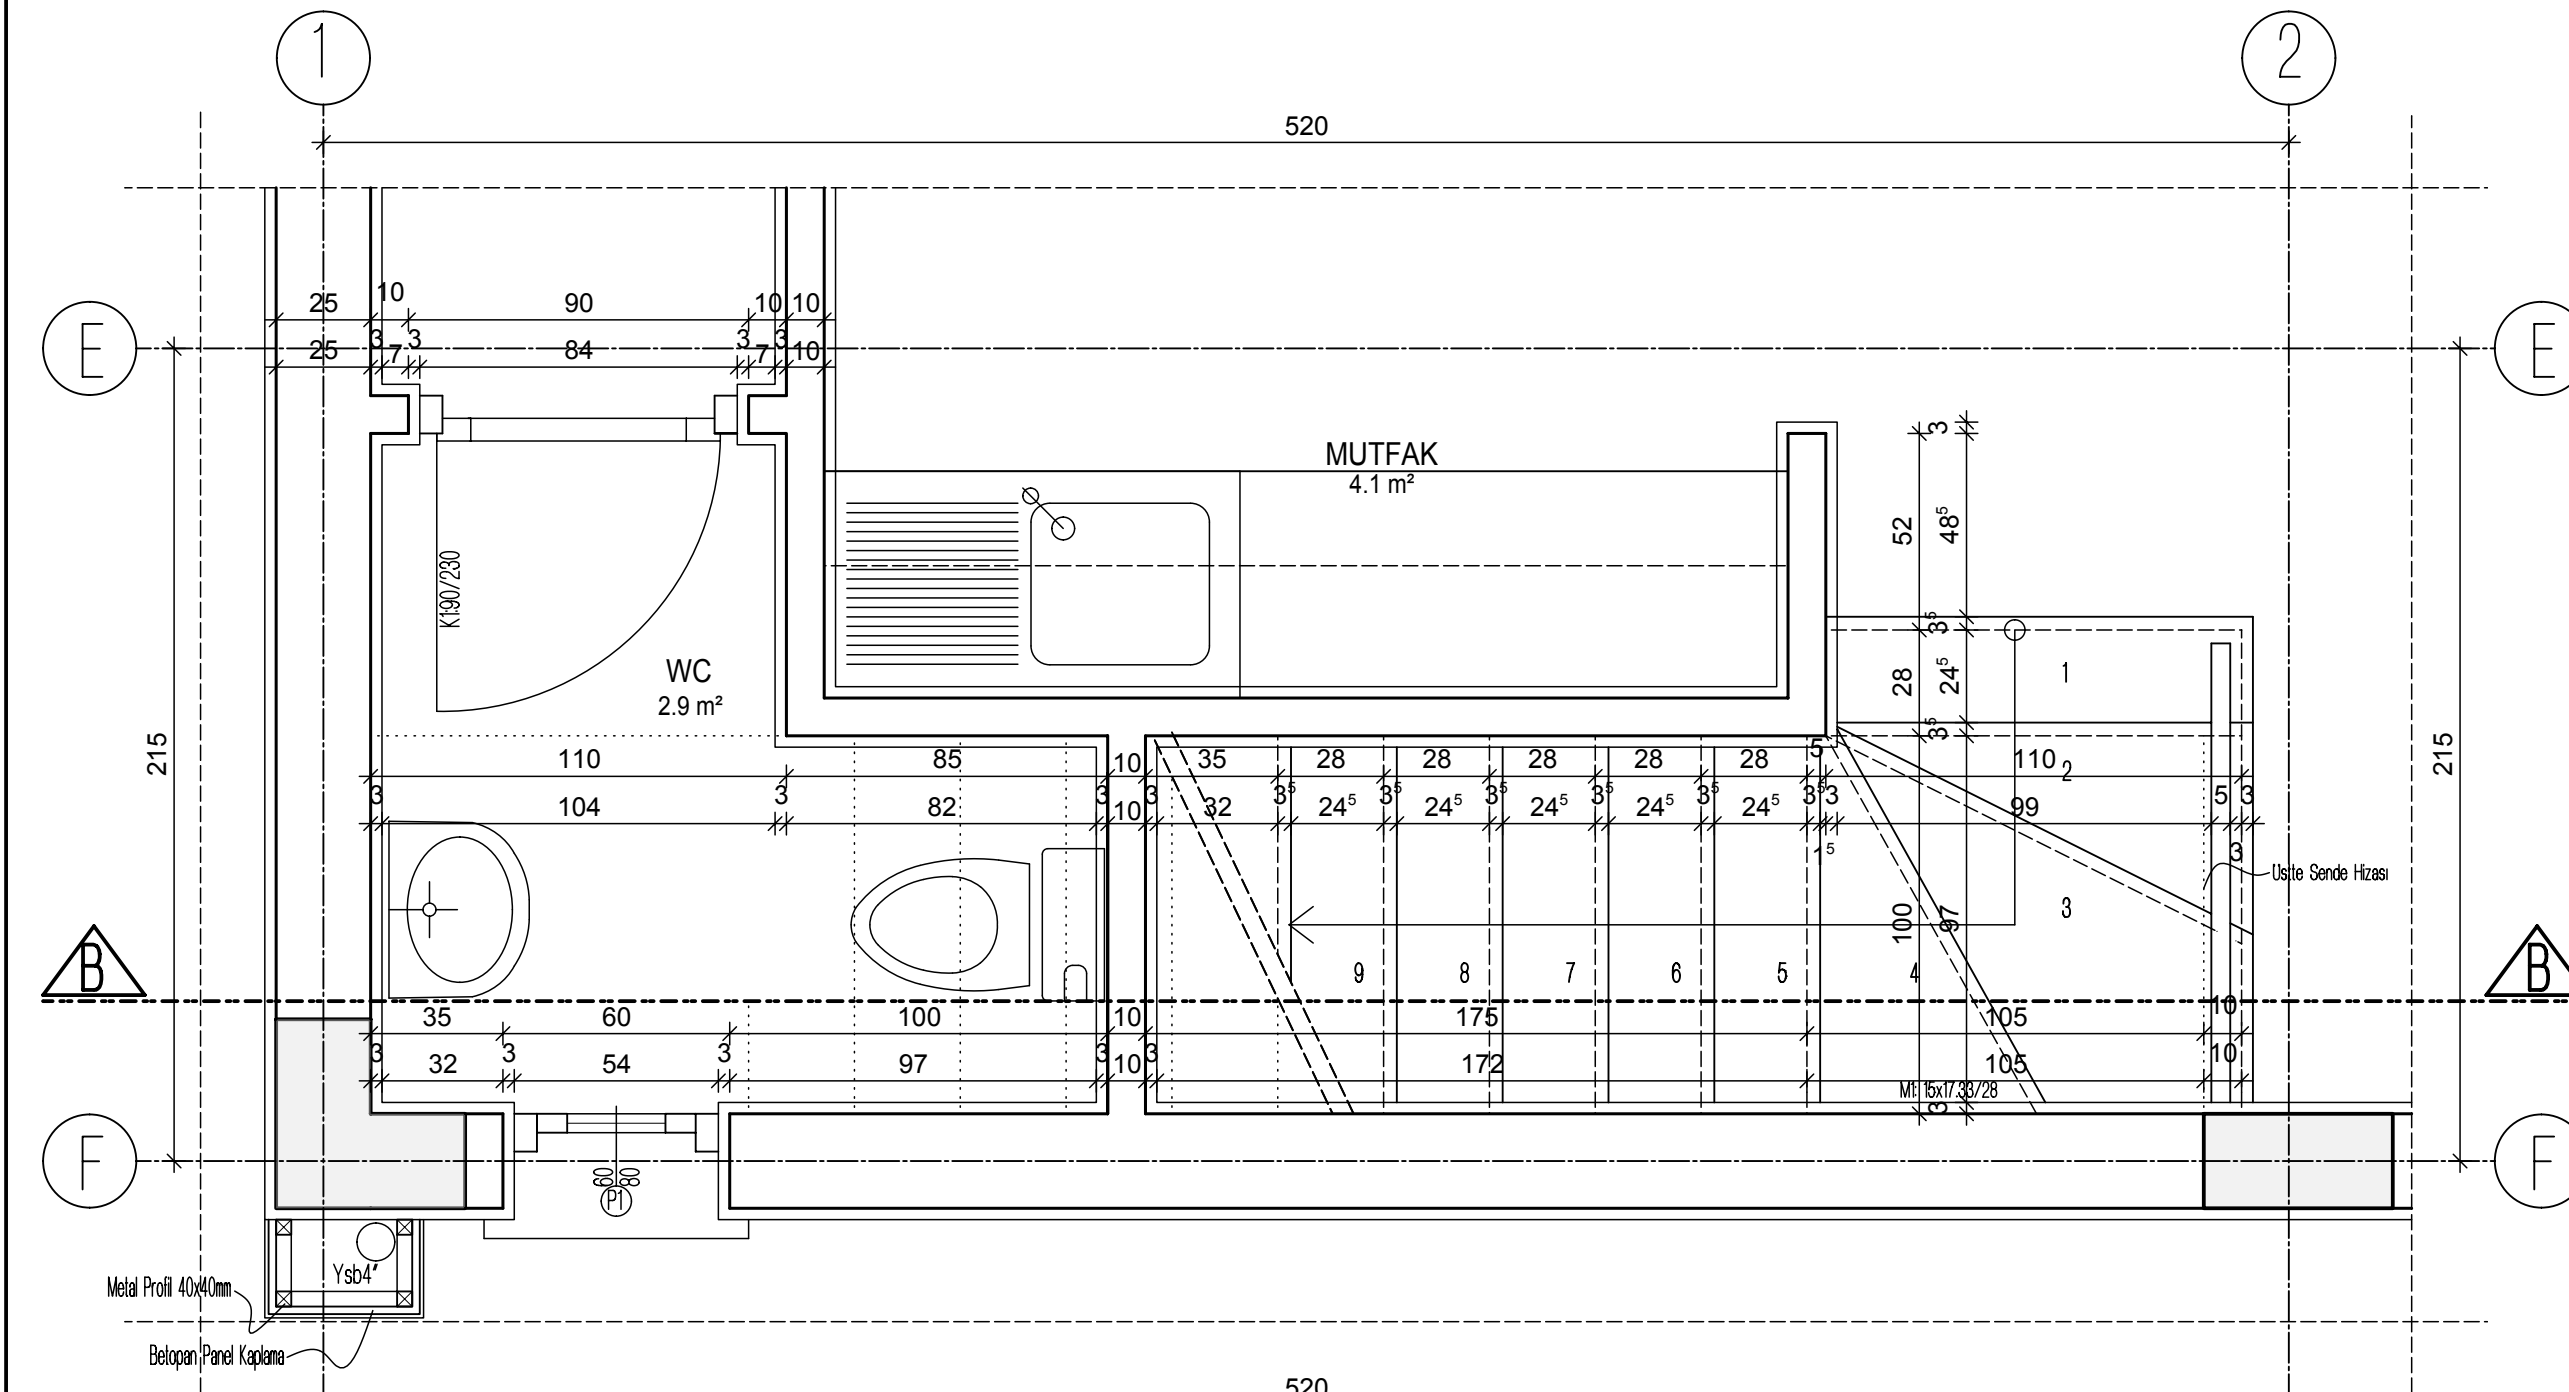

ZEMİN KAT MERDİVEN PLANI  
ÖLÇEK: 1/20

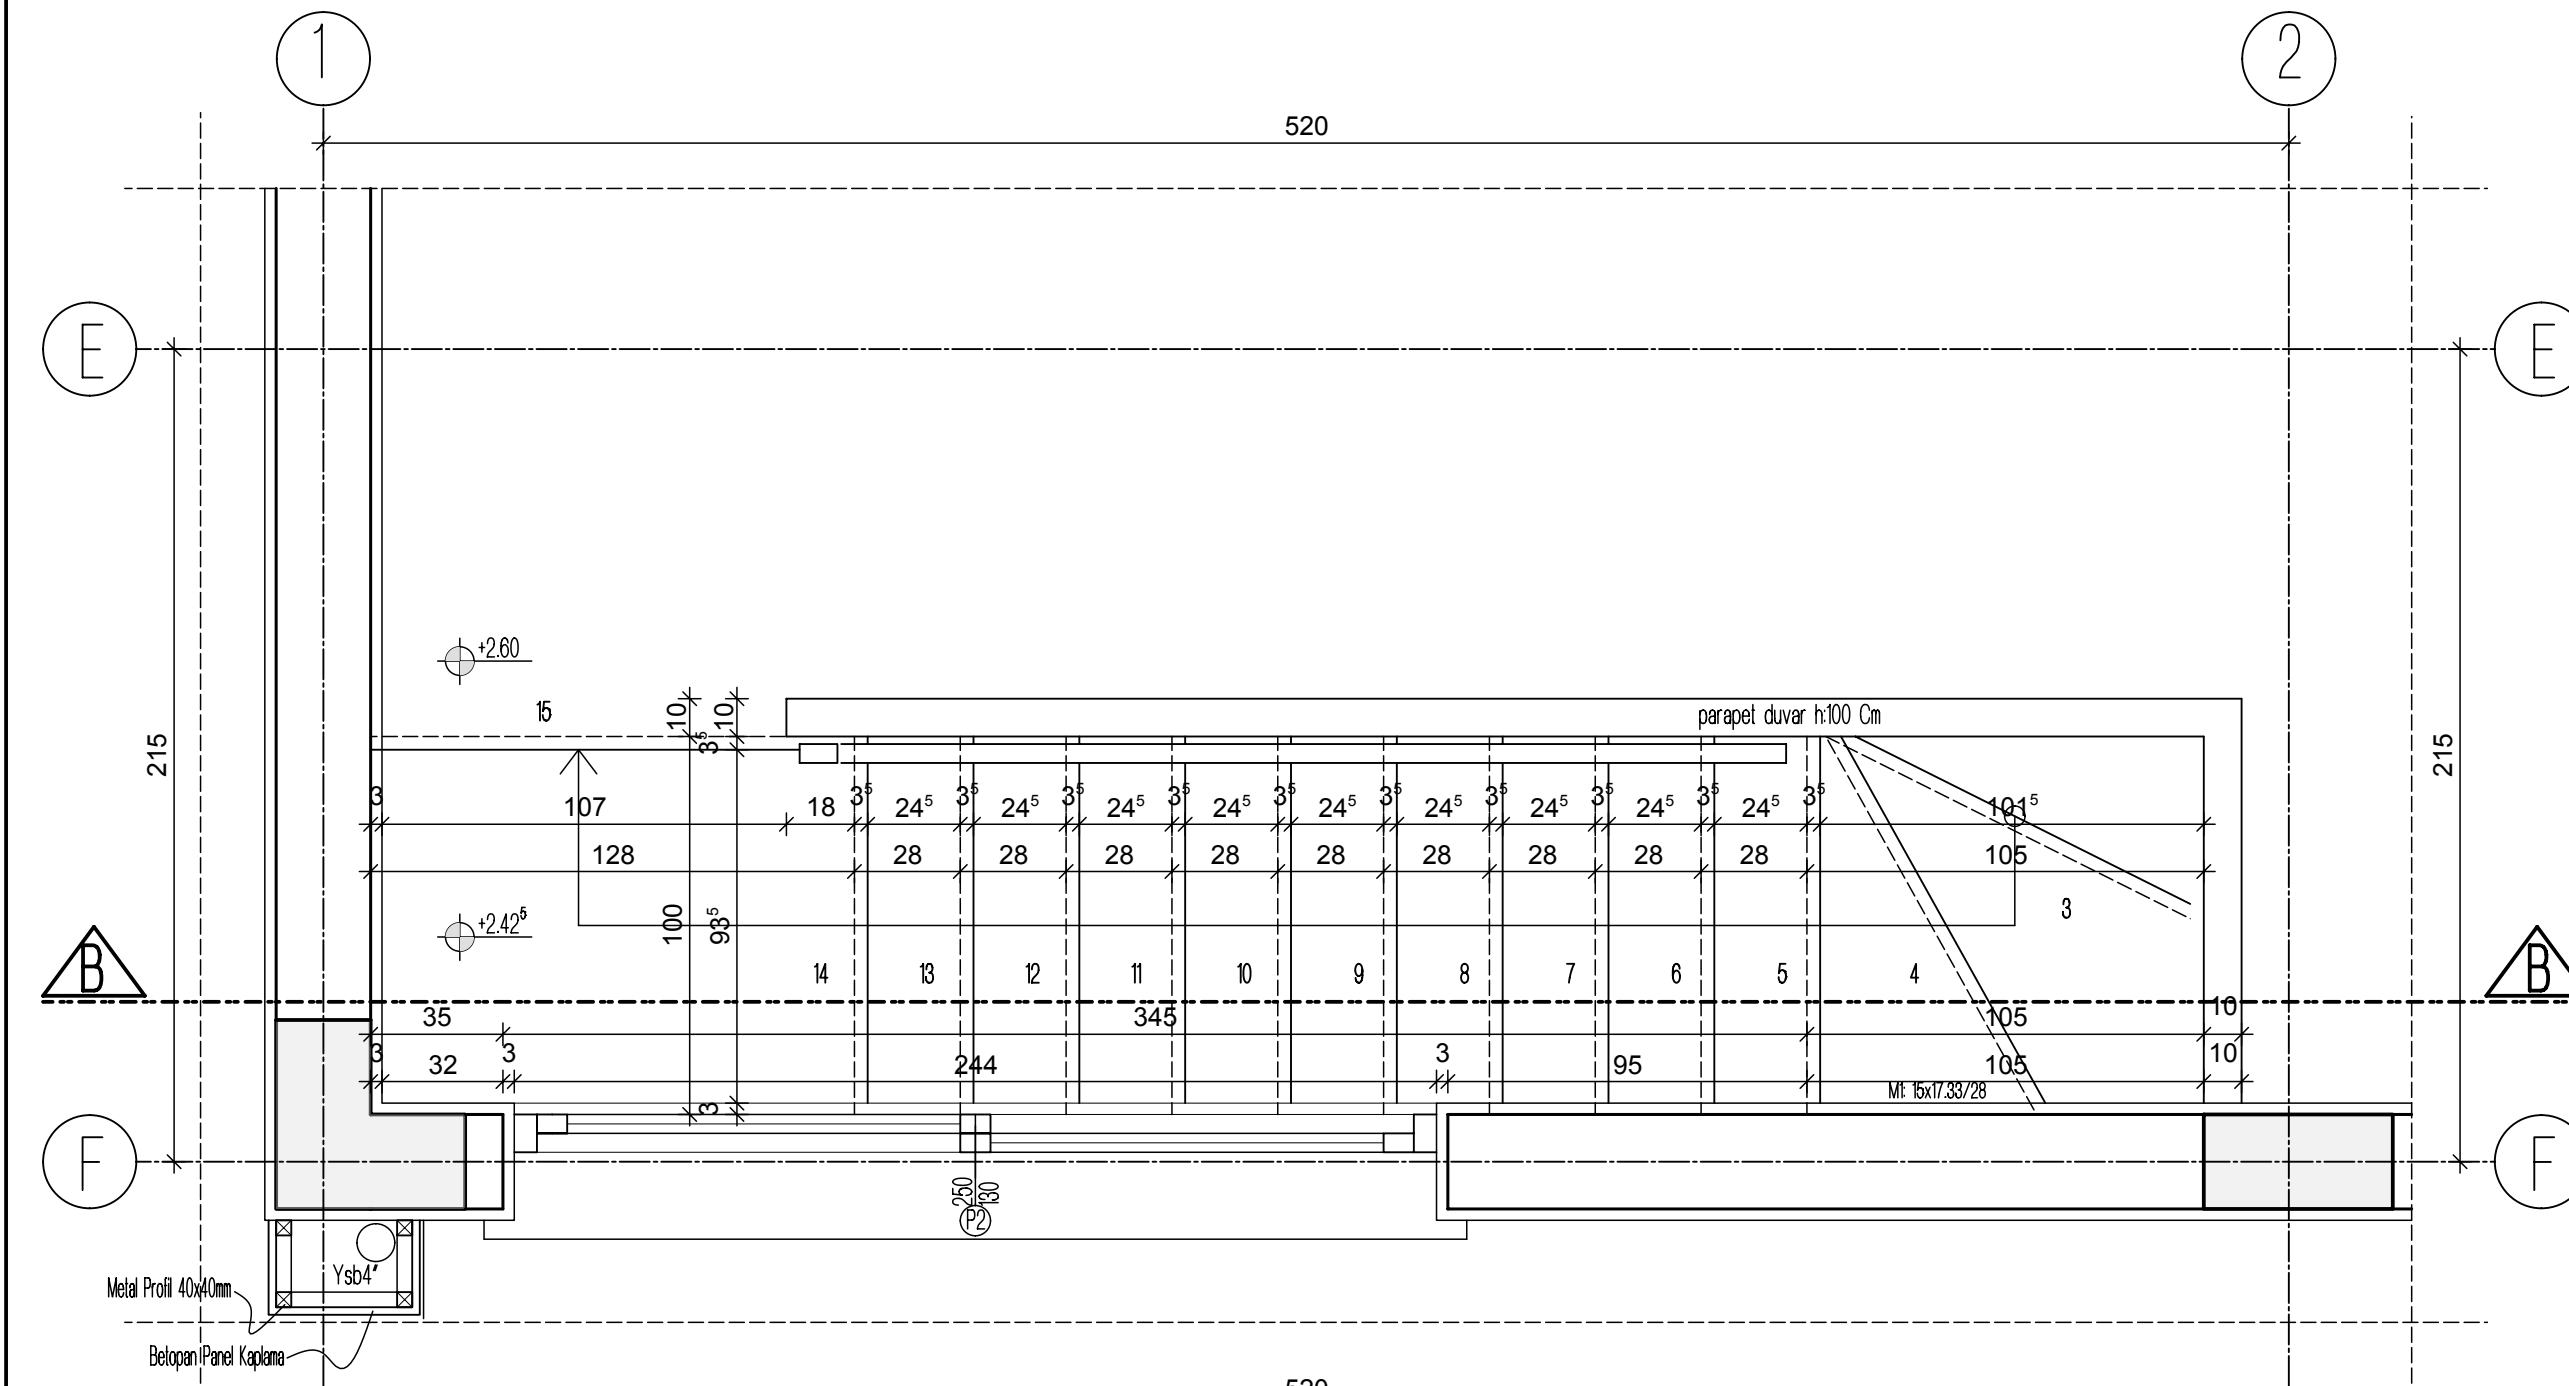

SENDE KAT MERDİVEN PLANI  
ÖLÇEK: 1/20

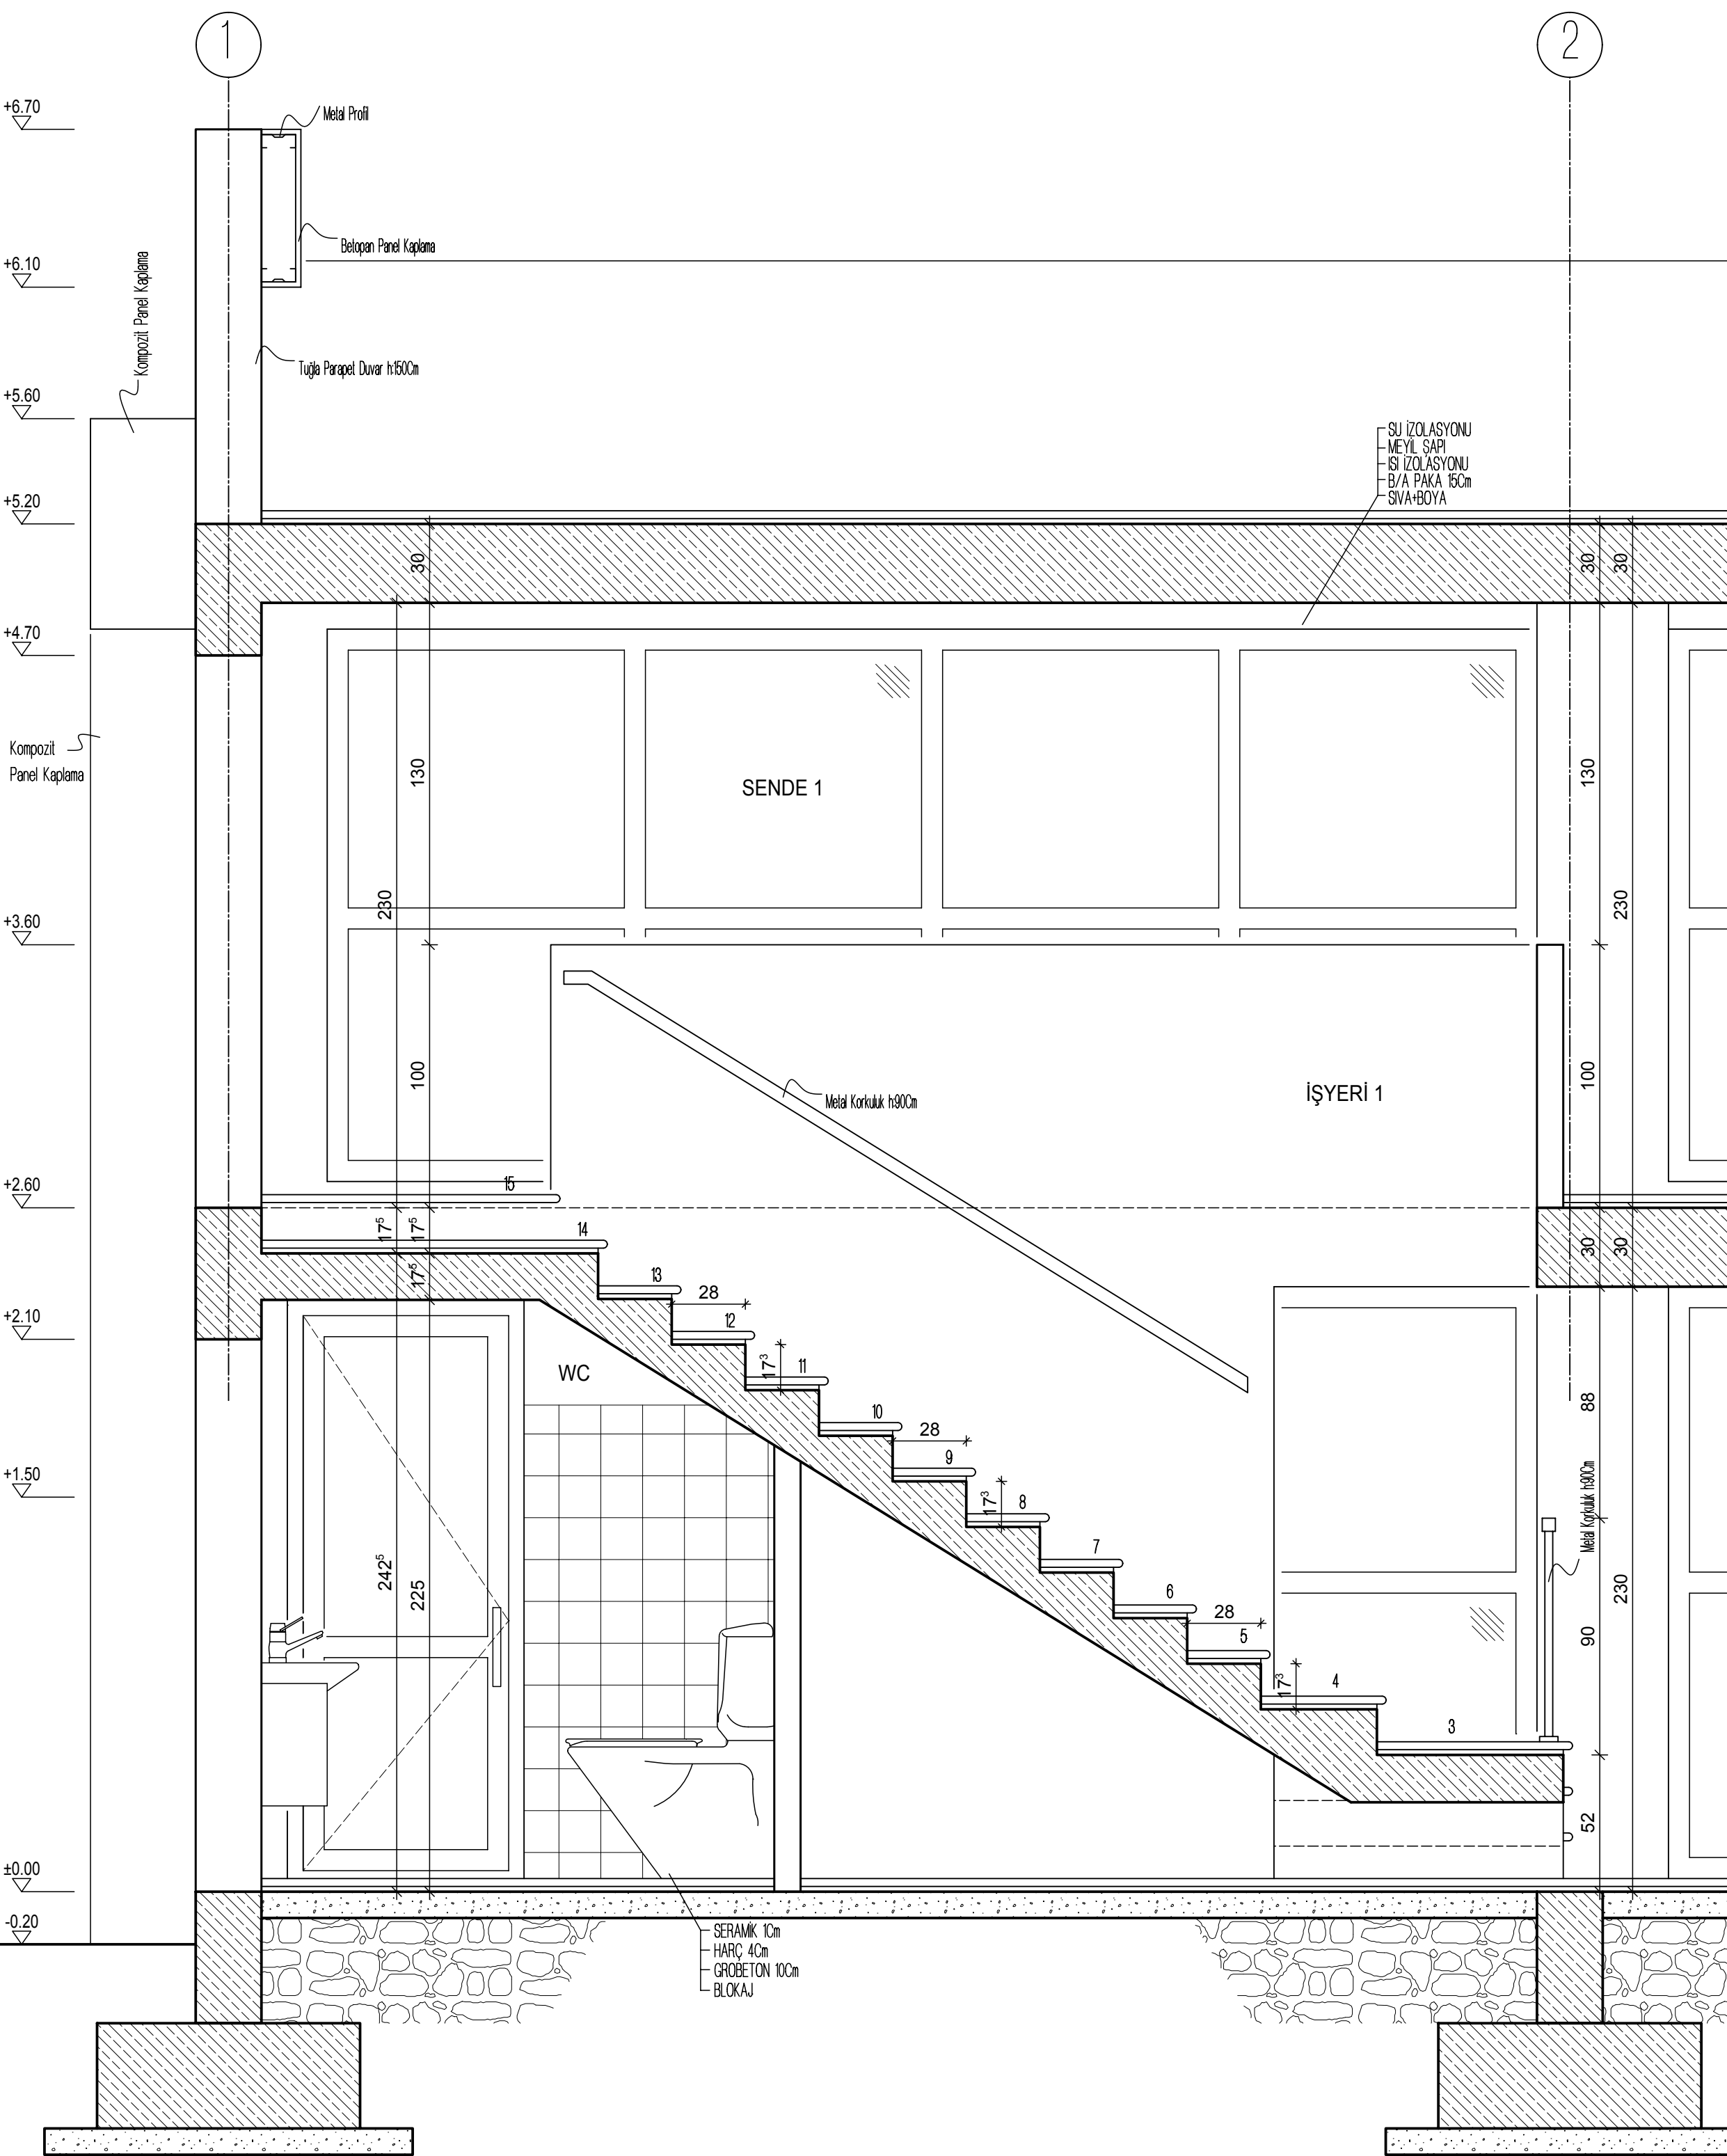

B-B KESİTİ  
ÖLÇEK: 1/20

PROJE NO	DÜŞÜN KİM	TARİH
		2.2020
PROJE ADI VE ADRESİ		
GÜZELYURT BELEDİYESİ'ne ait		
SENDELİ İŞYERİ PROJESİ		
PAFTA İSMİ		
MERDİVEN SİSTEM DETAYLARI		
PROJE MÜHÜR	AD VE SOYAD	MZA
MİMAR	ERHANN KARINCA	M7
İNŞAATÇI	SMİTEN ALTAN	
MİMAR UYGULAMA PROJESİ	KAGIT BOYUTU	ÖLÇEK
	750X1500	1/20